

043-23

JEP2330108

182000-40312



# County of Santa Cruz P13410 3636

## DEPARTMENT OF COMMUNITY DEVELOPMENT AND INFRASTRUCTURE


701 OCEAN STREET, FOURTH FLOOR, SANTA CRUZ, CA 95060-4070  
Planning (831) 454-2580 Public Works (831) 454-2160

Matt Machado, Deputy CAO, Director of Community Development and Infrastructure

<b>Carolyn Burke</b> <i>Assistant Director</i> <i>Unified Permit Center</i>	<b>Stephanie Hansen</b> <i>Assistant Director</i> <i>Housing &amp; Policy</i>	<b>Kent Edler</b> <i>Assistant Director</i> <i>Special Services</i>	<b>Steve Wiesner</b> <i>Assistant Director</i> <i>Transportation</i>	<b>Travis Cary</b> <i>Director</i> <i>Capital Projects</i>	<b>Kim Moore</b> <i>Assistant Director</i> <i>Administration</i>
---	---	---	--	--	--

### NOTICE OF EXEMPTION

To: Clerk of the Board  
701 Ocean Street, Room 500  
Santa Cruz, CA 95060

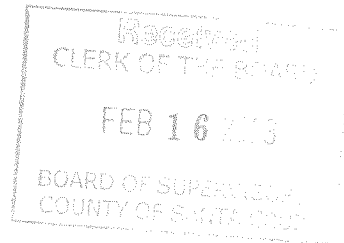

**Project Name:** 2023 Pavement Management Project

**Project Location:** This project is located along various roads in unincorporated Santa Cruz County (see attached maps for specific locations)

**Assessor Parcel No.:** Public Road ROW

**Project Applicant:** Santa Cruz County Department of Community Development & Infrastructure - Public Works

**Project Description:** The proposed project involves pavement maintenance and repair activities along various roadways in unincorporated Santa Cruz County. Various repair treatments will be used depending on existing roadway conditions. Attachment A identifies the sections of roadways receiving improvements. The primary treatment for most roads will involve isolated road base repairs (digouts) of damaged areas followed by rubberized cape seal. Some roads will receive a slurry seal, micro-surfacing seal, asphalt pavement leveling course or overlay, rubberized chip seal followed by an asphalt overlay, or some combination of these treatments. All work will be conducted within the existing asphalt roadway. Tree branches encroaching within the existing asphalt footprint will be trimmed as needed for equipment access. No curbing will be installed along San Andreas Road or Buena Vista Drive. No work will occur during wet weather conditions.

**Agency Approving Project:** County of Santa Cruz

**County Contact:** Daniel Mays **Telephone No.** 831- 454-2813


**Date Completed:** 12/27/2022


This is to advise that the County of Santa Cruz has found the project to be exempt from CEQA under the following criteria:

- Exempt status: (*check one*)
- The proposed activity is not a project under CEQA Guidelines Section 15378.
  - The proposed activity is not subject to CEQA as specified under CEQA Guidelines Section 15060 (c).
  - The proposed activity is exempt from CEQA as specified under CEQA Guidelines Section 15061(b)(3).
  - Ministerial Project** involving only the use of fixed standards or objective measurements without personal judgment.
  - Statutory Exemption** other than a Ministerial Project (CEQA Guidelines Section 15260 to 15285).
  - Categorical Exemption** 15301 (c)(d) Class 1. Existing Facilities

#### Reasons why the project is exempt:

The project involves repair and maintenance of existing public roadways for the purpose of improving public safety and involves no expansion of the existing use.

Signature:  Date: 12/27/2022 Title: Planner IV  
Juliette Robinson

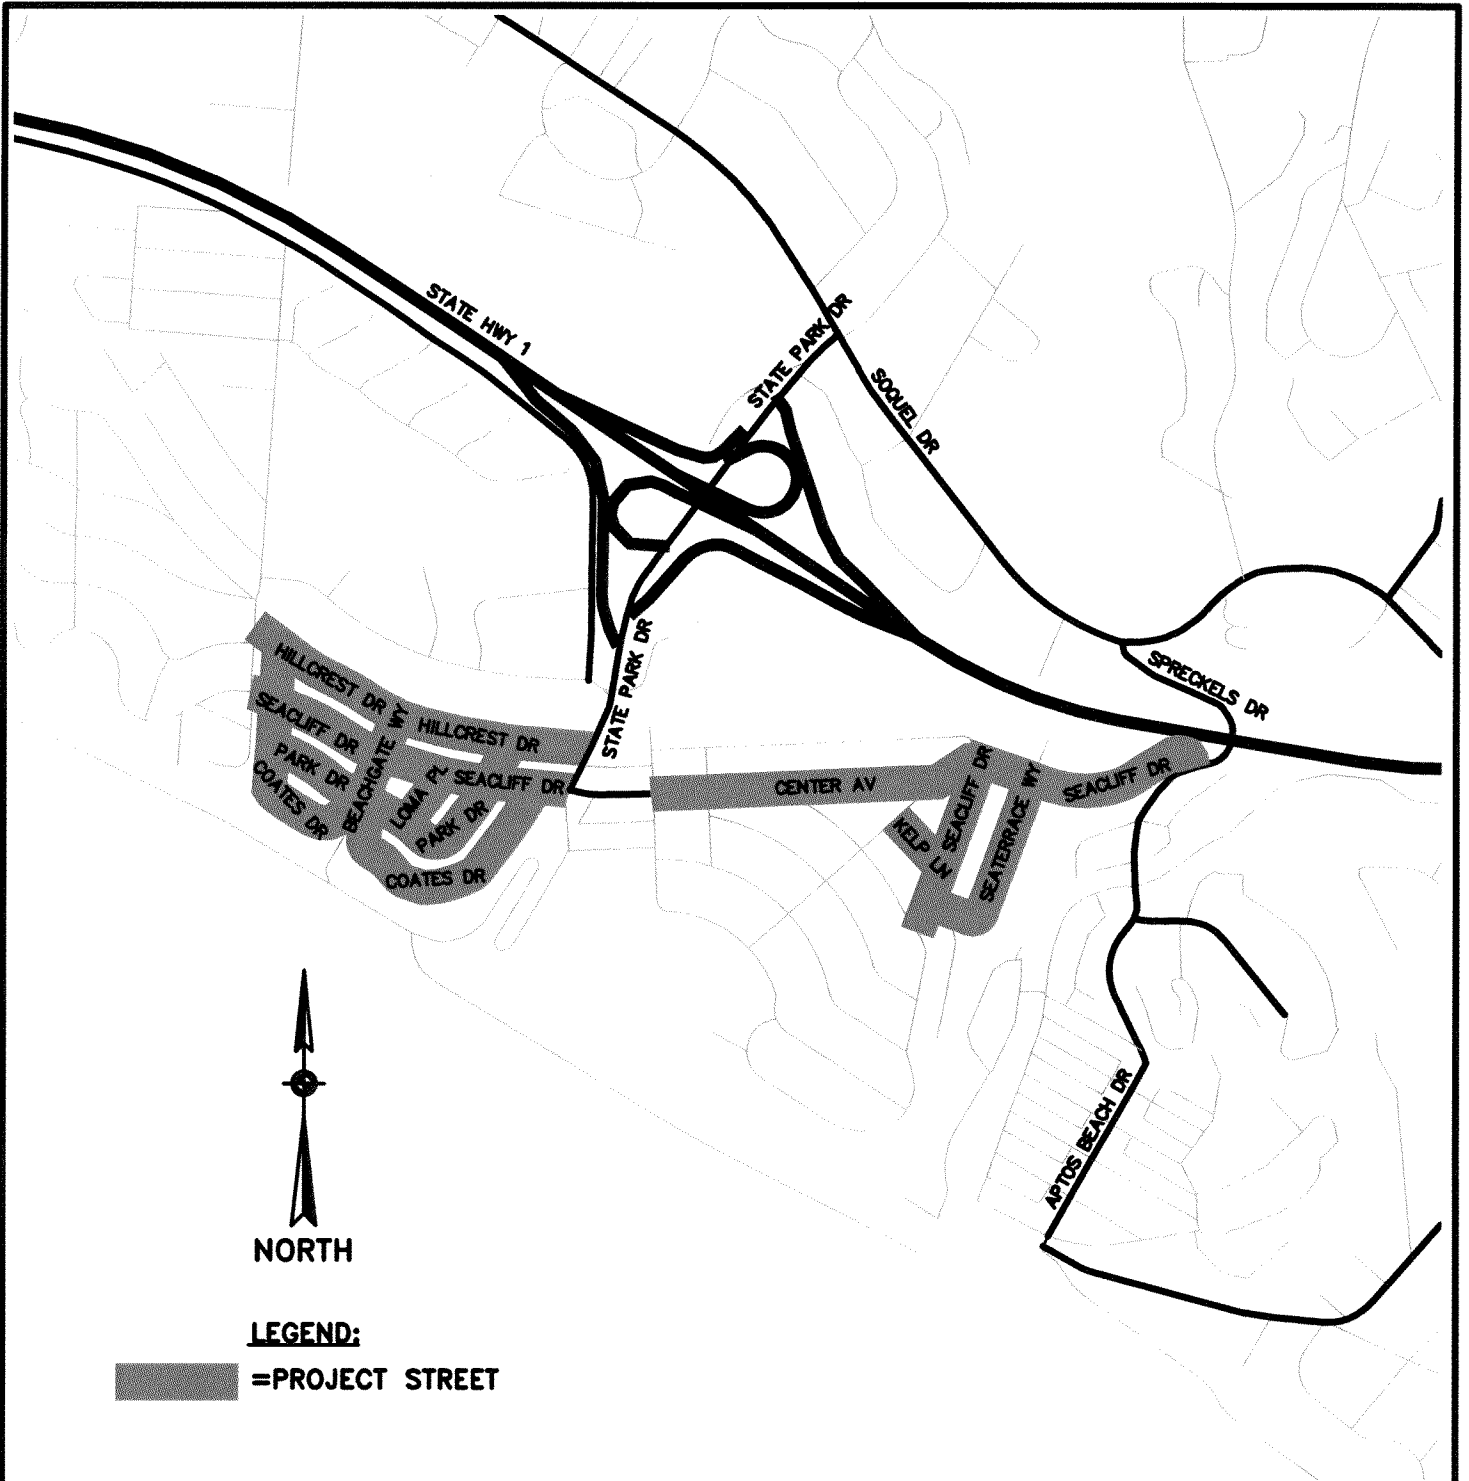

## 2023 MEASURE D PROJECT


### VICINITY MAP

DISTRICT 2 ROADWAYS (SEACLIFF)

DESIGN:	DAM/CRC
DRAFTING:	DAM
CHECKED:	CRC


DATE:	12/21/22
SCALE:	1"=800'
JOB NO:	-

SHEET
<b>D2.1</b>

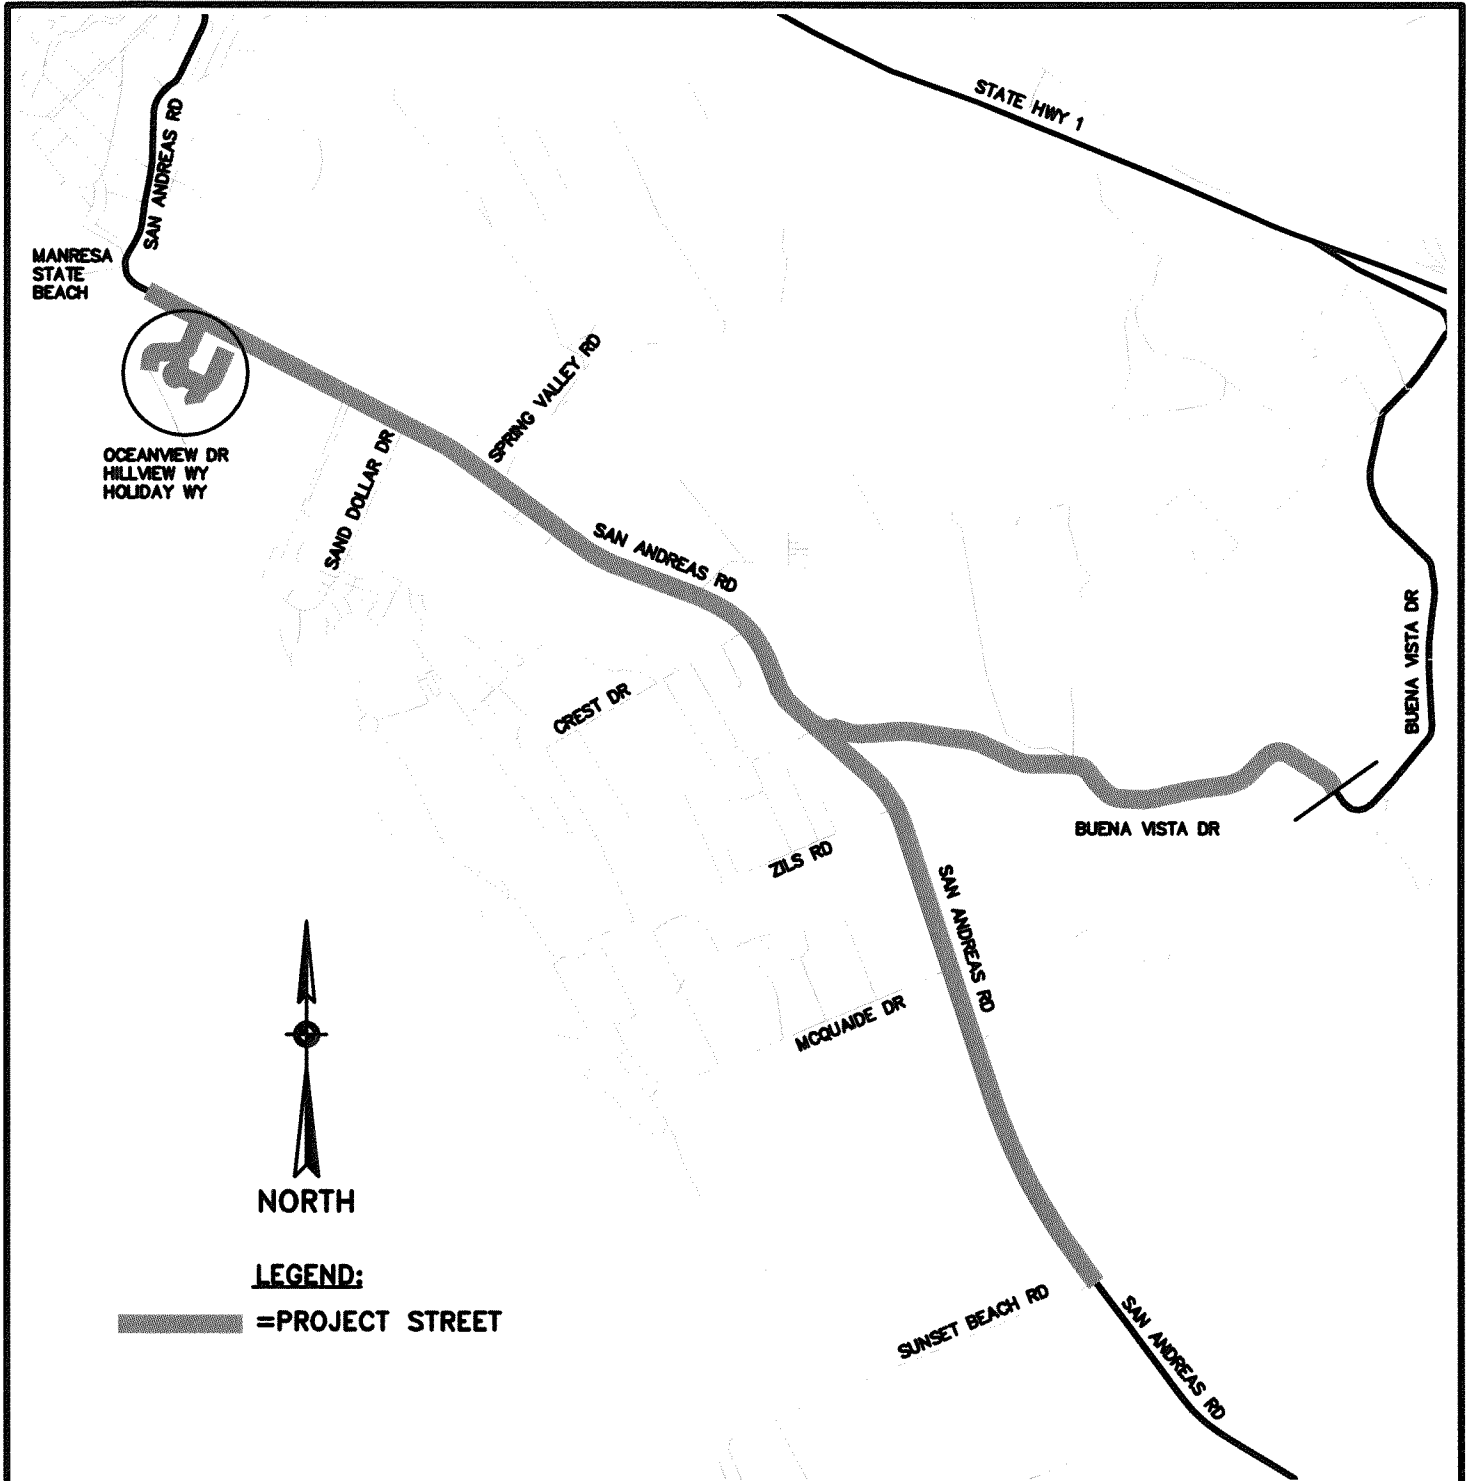

## 2023 MEASURE D PROJECT

<h3 style="margin: 0;">VICINITY MAP</h3> <p style="margin: 0;">DISTRICT 2 ROADWAYS (SAN ANDREAS)</p>	DESIGN: DAM/CRC	DATE: 12/21/22	SHEET  <h2 style="margin: 0;">D2.2</h2>
	DRAFTING: DAM	SCALE: 1"=2000'	
	CHECKED: CRC	JOB NO: -	

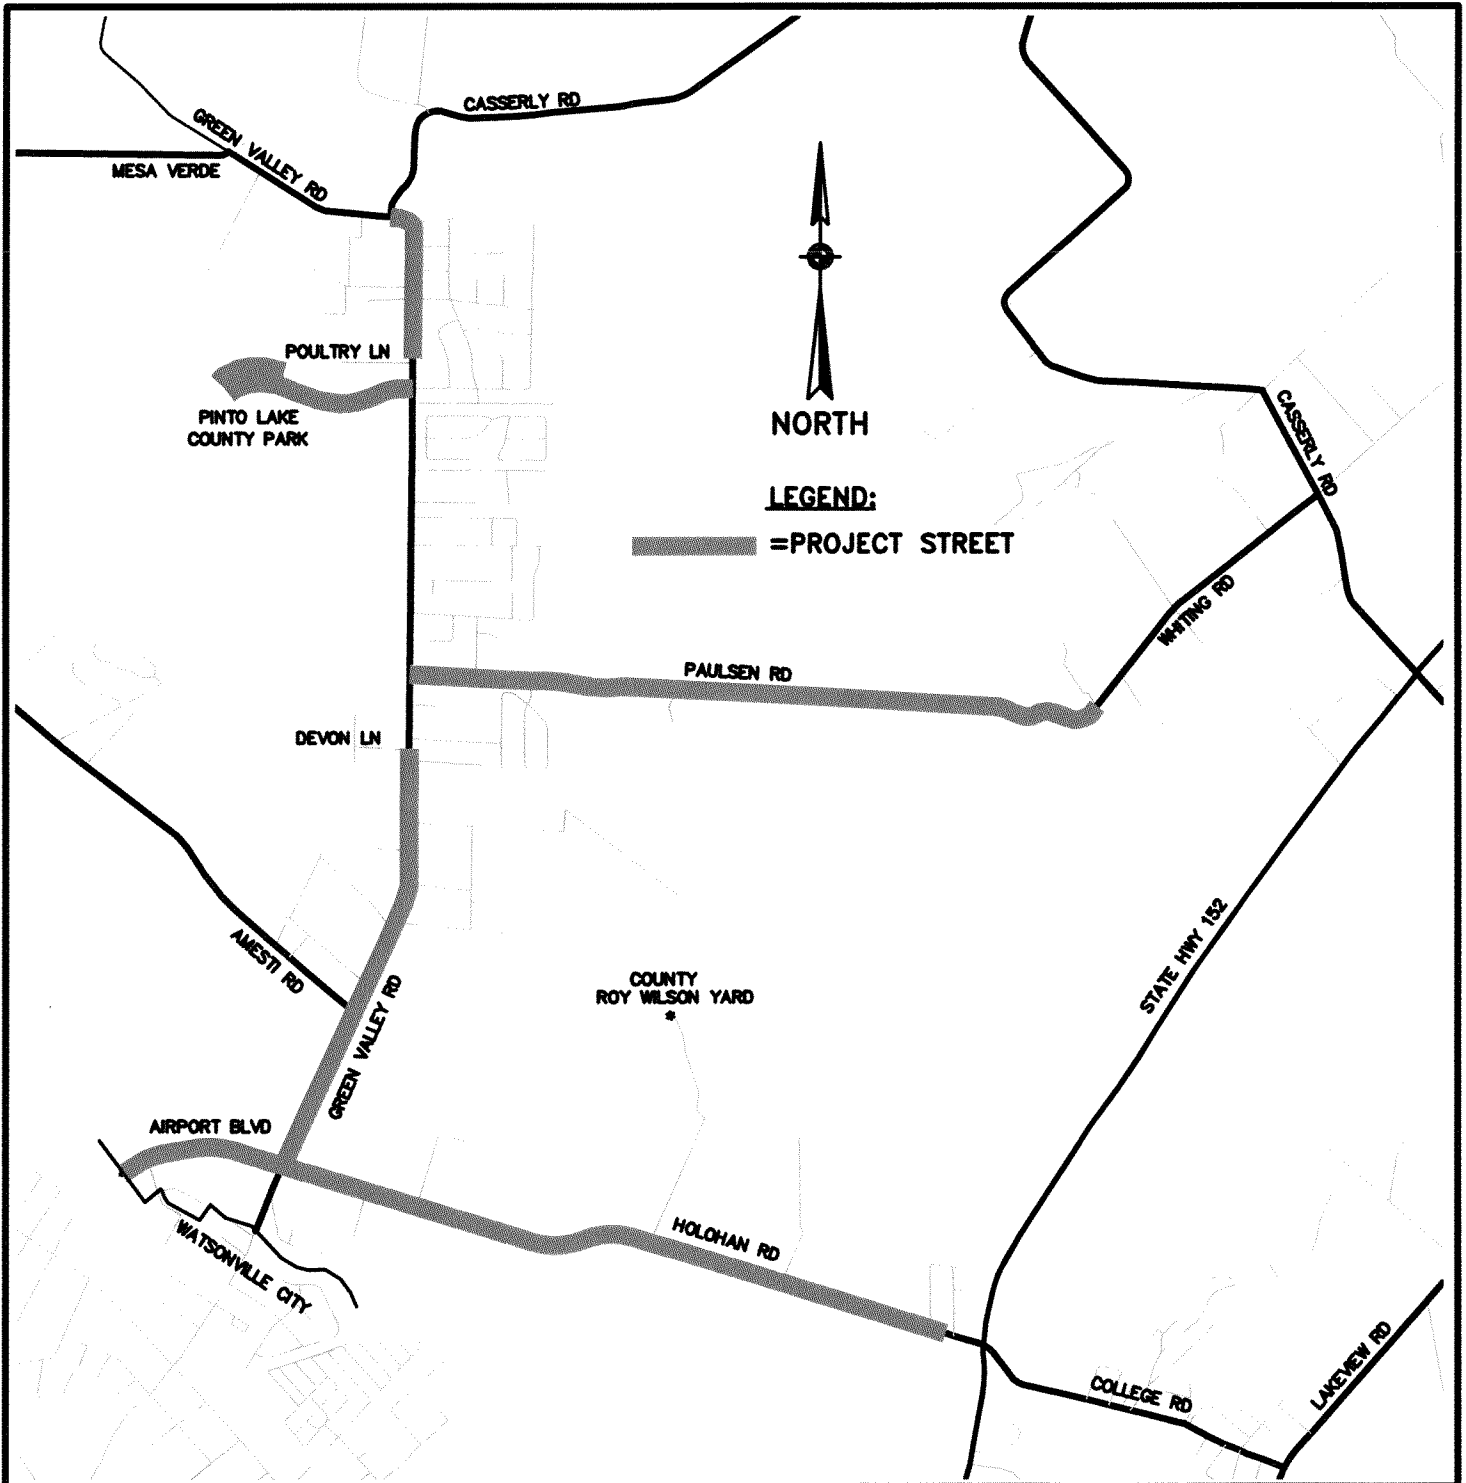

## 2023 MEASURE D PROJECT

### VICINITY MAP

DISTRICTS 2 & 4 ROADWAYS

DESIGN: DAM/CRC

DRAFTING: DAM

CHECKED: CRC


DATE: 12/21/22

SCALE: 1"=2000'

JOB NO: -


SHEET

D4

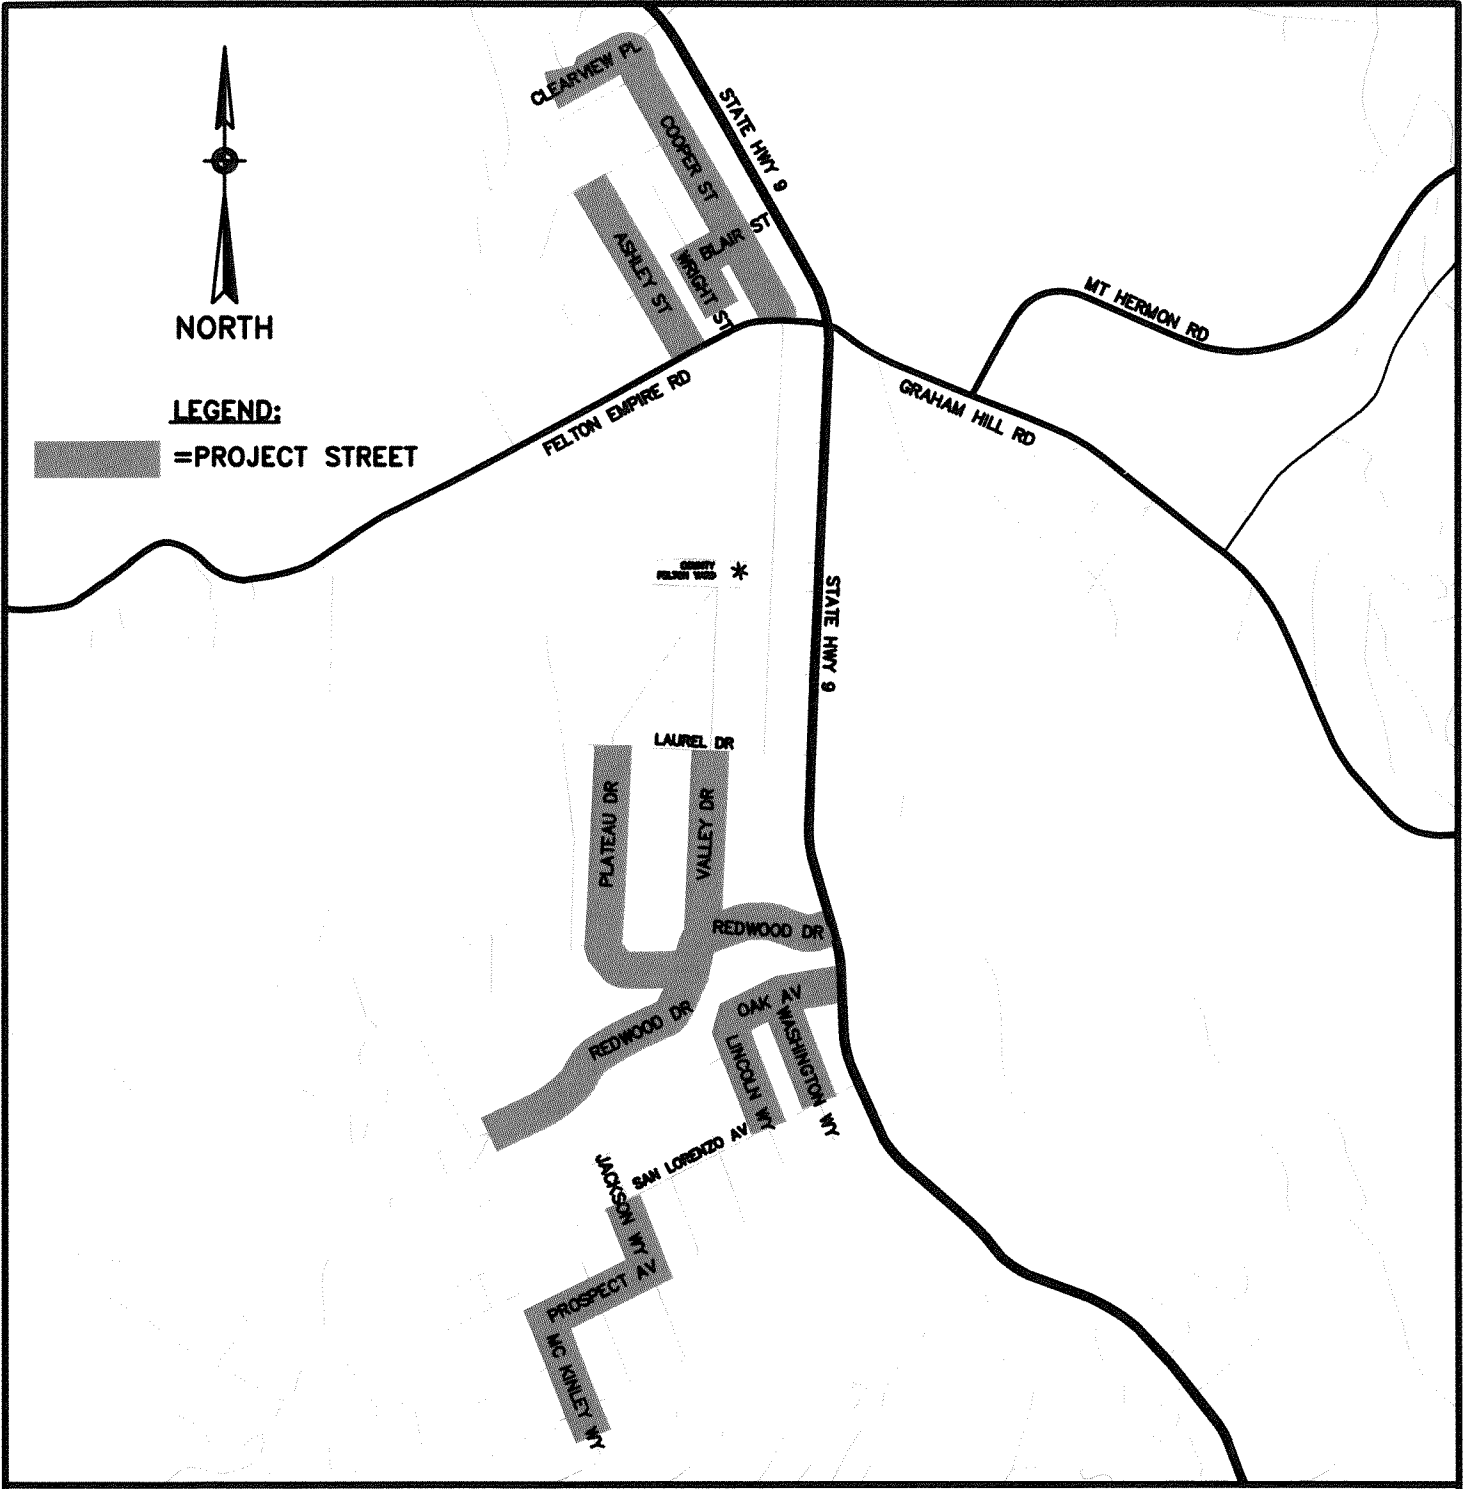


## 2023 MEASURE D PROJECT

<h3 style="margin: 0;">VICINITY MAP</h3> <p style="margin: 0;">DISTRICT 5 ROADWAYS (FELTON)</p>	DESIGN: DAM/CRC	DATE: 12/21/22	<p style="margin: 0; font-weight: bold;">SHEET</p> <h1 style="margin: 0;">D5.1</h1>
	DRAFTING: DAM	SCALE: 1"=1000'	
	CHECKED: CRC	JOB NO: -	

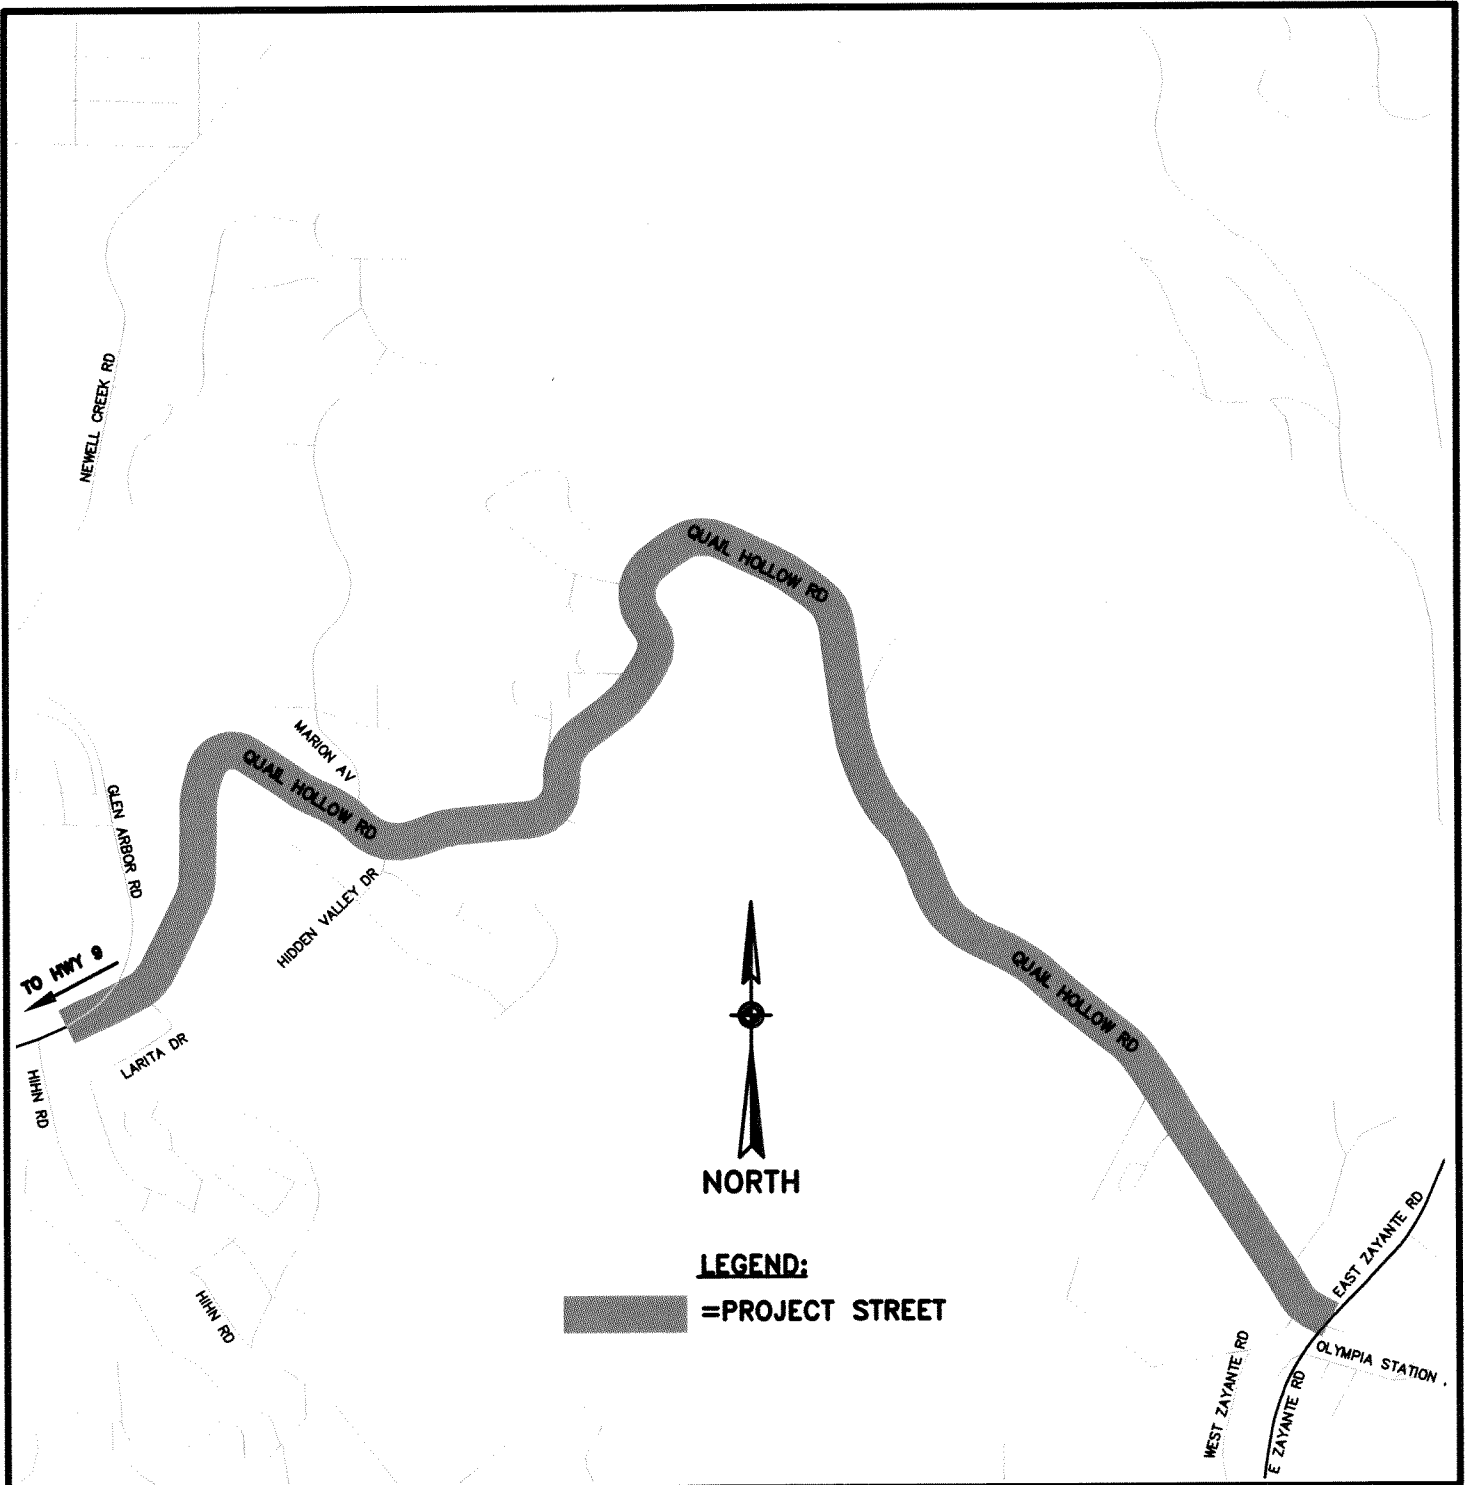

## 2023 MEASURE D PROJECT

<h3 style="margin: 0;">VICINITY MAP</h3> <p style="margin: 0;">DISTRICT 5 ROADWAYS (QUAIL HOLLOW)</p>	DESIGN: DAM/CRC	DATE: 12/21/22	SHEET D5.2
	DRAFTING: DAM	SCALE: 1"=1000'	
	CHECKED: CRC	JOB NO: -	

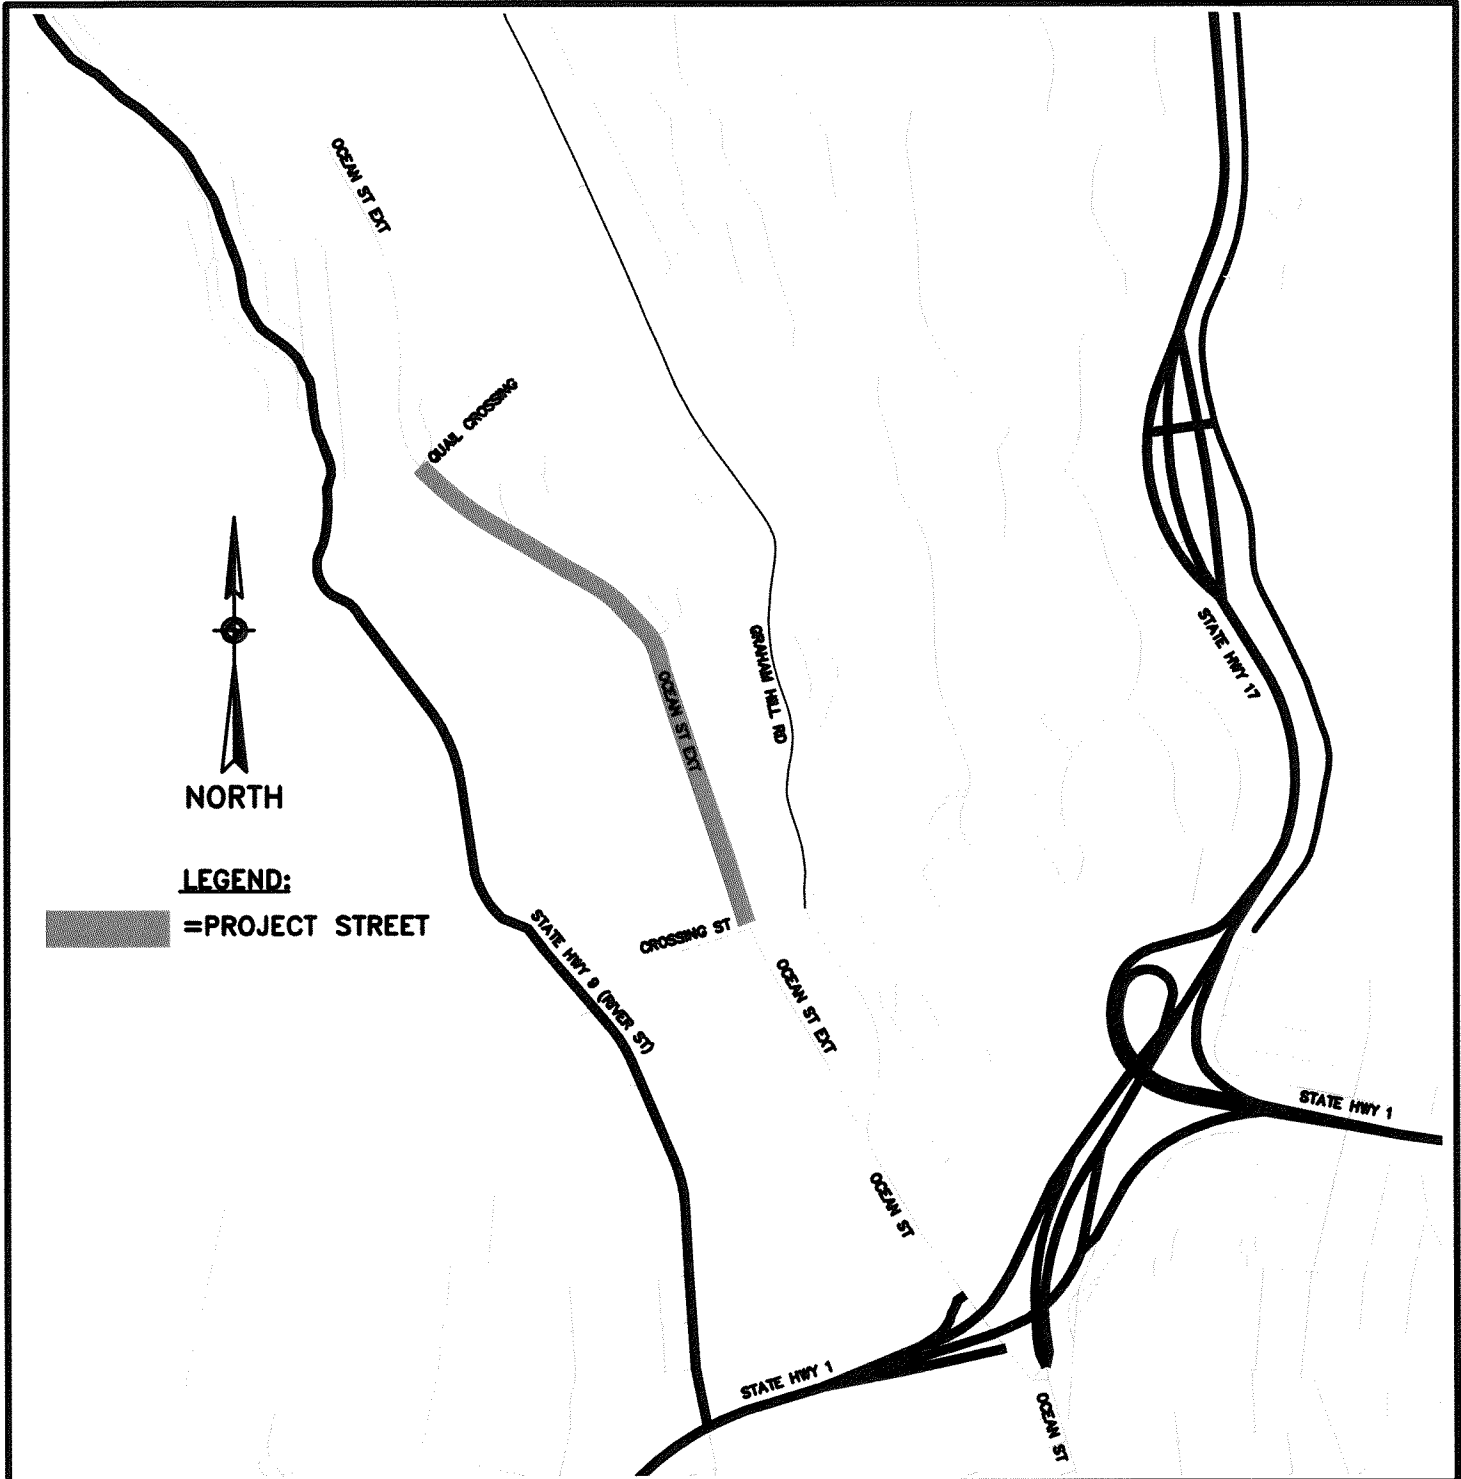

## 2023 MEASURE D PROJECT

<h3 style="margin: 0;">VICINITY MAP</h3> <p style="margin: 0;">DISTRICT 5 ROADWAYS (OCEAN ST EXT)</p>	DESIGN: DAM/CRC	DATE: 12/21/22	SHEET
	DRAFTING: DAM	SCALE: 1"=1000'	D5.3
	CHECKED: CRC	JOB NO: -	

THIS NOTICE HAS BEEN POSTED AT THE CLERK  
OF THE BOARD OF SUPERVISORS OFFICE FOR A  
PERIOD COMMENCING 2/16/2023  
AND ENDING 3/18/2023



SORT ORDER: JEID  
 JE ID. Date Description Second Reference 2ndDt/PEID Batch/ContNo Prep/ACG Hlt/Tr CkNo/Views

JE ID.	Date	Description	Second Reference	2ndDt/PEID	Batch/ContNo	Prep/ACG	Hlt/Tr	CkNo/Views	TACG
JEP2330108	01/05/2023	CEQA 2023 PAVEMENT MNGMT NOE P			JEP2330108	DPM146	N		YNN
GL Account		Org Key Title	Object	Desc /					
JL Account		Proj Key Title	Object	Desc					
182000-40312		CLERK OF THE BOA	ENVIRONMENTAL FI				NO	1	1 NY
621550-62330		MEAS D TRANS IMP	DPW SERVICES-GEN				NO	2	1 NY
P13410		2023 MSR D RSF	DPW-ENVIRONMENTA					1	1 NY
		JE TOTAL: Primary							JL

SORT ORDER: JEID  
 JE ID. Date Description Second Reference 2ndDc/PEID Batch/ContNo Prep/ACG Hit/Tp CkNo/Views  
 =====

G R A N D T O T A L

JL Account Proj Key Title Object Desc Debit Credit Misc Last Rec. Off. Note  
 =====

G R A N D : Primary 50.00 50.00

Final Budget Check

No Budget Errors

SORT ORDER: JEID

Rec	OF GL Account	Description	Trans. Desc.	Debit	Credit
Posting Date: 01/05/2023					
1	1 NY 182000-40312	CLERK OF THE BOA ENVIRONMENTAL FI EQA 2023 PAVEM		0.00	50.00
2	1 NY 621550-62330	MEASURE D TRANSP DPM SERVICES-GEN CRQA 2023 PAVEM		50.00	0.00
	P13410	2023 MEASURE D R DPM-ENVIRONMENTA			
TTL	010110-10100	GENERAL FUND CASH BALANCE	Autoid: JEP2330	50.00	0.00
TTL	025550-10100	MEASURE D TRANSP CASH BALANCE	Autoid: JEP2330	0.00	50.00
Primary Entries					
Inter Fund Offsec					
JE JEP2330108 TOTAL					
GRAND TOTAL					

